

**SCDHEC OFFICE OF OCEAN AND COASTAL RESOURCE MANAGEMENT
PERMIT APPLICATION PUBLIC NOTICE**

May 16, 2008

Permit Number: OCRM-08-869-L
Permit ID: 63305

The SCDHEC Office of Ocean and Coastal Resource Management has received an application for a permit for the alteration of a critical area. This application was submitted pursuant to the Coastal Zone Management Act (Act 123) of the 1977 South Carolina General Assembly. The application, in brief, is described as follows:

APPLICANT: Harold E Guerry
C/o Bailey Marine Construction Inc
277 Old Baileys Rd
Okatie SC 29909

LOCATION: On and adjacent to Okatee River at 33 Old Baileys Circle, Okatie, Beaufort County, South Carolina.
TMS#: R600-009-000-017B-0000.

WORK: The work, as proposed and shown on the attached plans, consists of constructing a private dock. Specifically, the structure will have a 4'x200' walkway with handrails leading to a 16'x16' covered fixed pierhead with water and electricity. Channelward of the pierhead will be a 3'x24' ramp leading to a 12'x24' floating dock. To the ebb side of the pierhead will be a 14'x14' four pile boat lift. The purpose of this activity is for the applicant's private recreational use.

This public notice is being distributed to all known interested persons and agencies to assist in developing facts on which a decision by OCRM can be based. Comments concerning the proposed work should be submitted in writing, setting forth sufficient detail to furnish a clear understanding of the reasons for support or opposition.

The decision to issue or deny a permit will be based on the individual merits of the application, the policies specified in the South Carolina Coastal Zone Management Act, and the considerations outlined in the State of South Carolina Coastal Zone Management Program. Interested parties who wish to be notified of final permit action must notify OCRM in writing of this request.

To assure review by OCRM, comments regarding this application must be received by OCRM on or before May 31, 2008. For further information please contact the project manager for this activity, Kathleen Lamaker at 843-846-9400.

PLEASE REPLY TO:


SCDHEC OFFICE OF OCEAN AND COASTAL RESOURCE MANAGEMENT
104 Parker Drive
Beaufort, South Carolina 29906

Please refer to P/N# OCRM-08-869-L

K. Lamaker
Kathleen Lamaker, Project Manager

OCRM-08-869-L

OLD BAILEYS ROAD

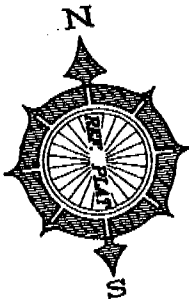

(#255)

N/F
EVELYN G. REDDISH
255 OLD BAILEY ROAD
OKATIE, SC 29909
TM R600-009-000-0017

(#33)

TM R600-009-000-017B

(#25)

N/F
THADDEUS M. BAILEY JR., TRUSTEE
25 OLD BAILEY CIRCLE
OKATIE, SC 29909
TM R600-009-000-0019

(#31)

N/F
THADDEUS M. BAILEY JR., TRUSTEE
25 OLD BAILEY CIRCLE
OKATIE, SC 29909
TM R600-009-000-0020

DOCK PLAN PREPARED FOR:


HAROLD E. GUERRY
33 OLD BAILEYS CIRCLE
OKATIE, SC 29909

PROPOSED DOCK TO CONSIST OF:


4' x 200' WALKWAY W/HANDRAILS
16' x 16' COVERED PIERHEAD
3' x 24' RAMP
12' x 24' FLOATING DOCK
14' x 14' 4-PILE BOAT LIFT

"I HEREBY STATE THAT TO THE BEST OF MY KNOWLEDGE, INFORMATION, AND BELIEF, THE SURVEY SHOWN HEREON WAS MADE IN ACCORDANCE WITH THE REQUIREMENTS OF THE MINIMUM STANDARDS MANUAL FOR THE PRACTICE OF LAND SURVEYING IN SOUTH CAROLINA, AND ACCURATELY SHOWS ALL INFORMATION REQUESTED BY SCDHEC-OCRM FOR DOCK PERMIT APPROVAL. THIS SURVEY SHALL NOT BE USED FOR LOAN, CLOSING OR MORTGAGE PURPOSES AND IS NOT FOR RECORDING."

Mack W. Thomas
MACK W. THOMAS III
S.C.P.L.S. NO. 14531

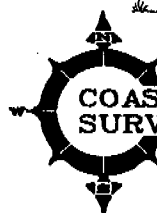


COASTAL SURVEYING CO., INC.
49 RIVERWALK BLVD.
BUILDING 8
RIDGELAND, SC 29936
(843) 645-4446

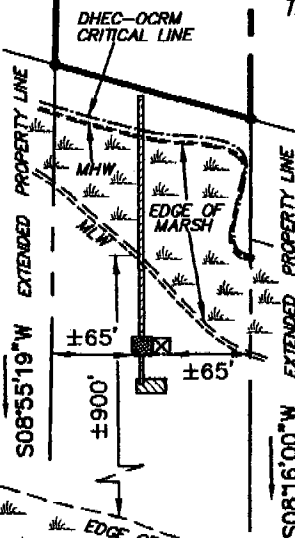

SCALE: 1"=150'
DATE: 4/04/08
FIELD CK: AC
DRAWN BY: MT
OFFICE CK: EI
JOB No.: 43180

GRAPHIC SCALE
0 75 150 300
SCALE IN FEET

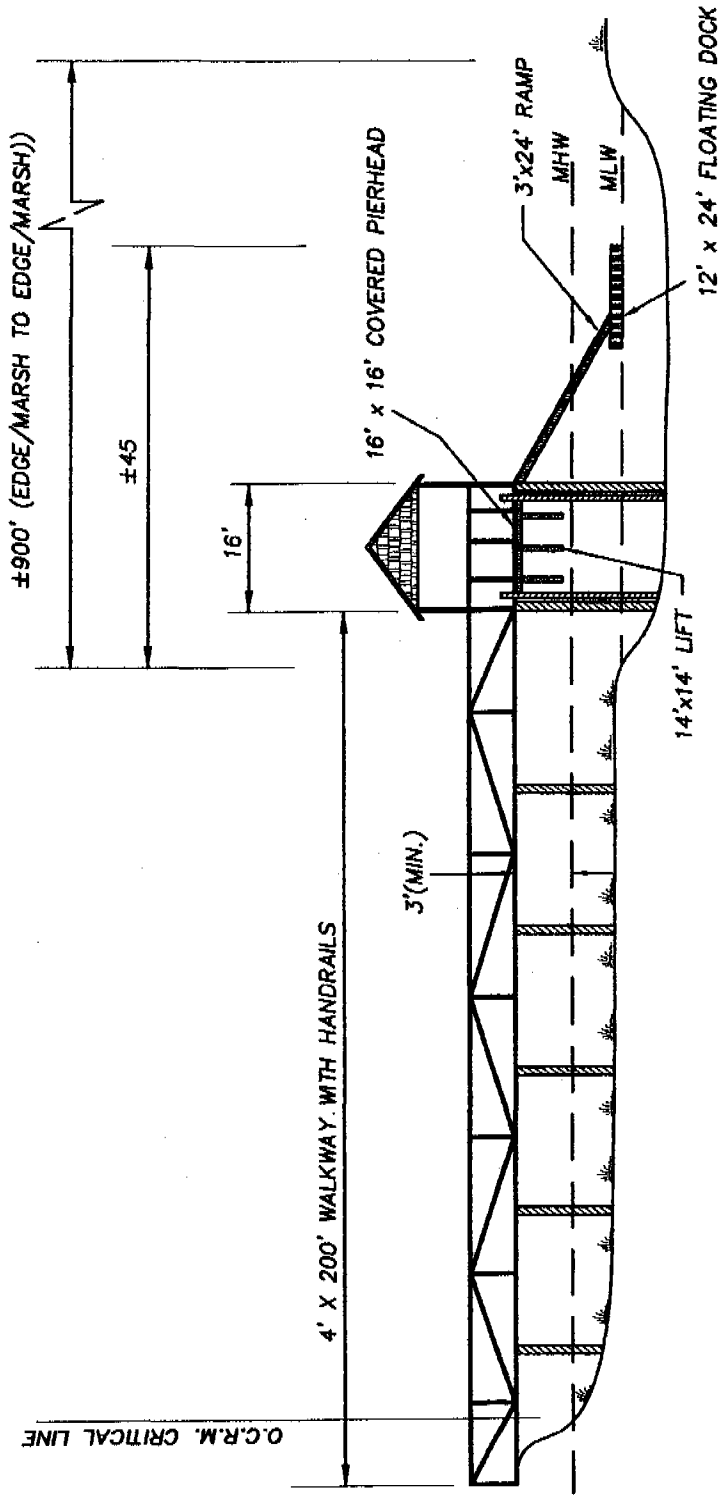

I HEREBY STATE THAT TO THE BEST OF MY KNOWLEDGE, INFORMATION, AND BELIEF, THE SURVEY SHOWN HEREON WAS MADE IN ACCORDANCE WITH THE REQUIREMENTS OF THE MINIMUM STANDARDS MANUAL FOR THE PRACTICE OF LAND SURVEYING IN SOUTH CAROLINA, AND ACCURATELY SHOWS ALL INFORMATION REQUESTED BY SCHEC-0001-ENR DOCK PERMIT APPROVAL. THIS SURVEY SHALL NOT BE USED FOR LOAN, CLOSING OR MORTGAGE PURPOSES AND IS NOT FOR RECORDING.

Paul W. Thomas III
 PAUL W. THOMAS III
 S.C.P.L.S. NO. 14531



COASTAL
 SURVEYING CO., INC.
 49 RIVERWALK BLVD.
 BUILDING 8
 RIDGELAND, SC 29936
 (843) 845-4446

DOCK ELEVATION

NOT TO SCALE

APPLICANT: HAROLD E. GUERRY	LOCATION: 33 OLD BAILEYS CIRCLE OKATE, SC 29909	ADJACENT PROPERTY OWNERS
ACTIVITY: PRIVATE RECREATIONAL DOCK	COUNTY: BEAUFORT	1) EVELYN G. REDDISH
P/N # OCRM-08-869-L	DATE: APRIL 4, 2008	2) THADDEUS M. BAILEY JR., TRUSTEE

**SEE INSET
ON REVERSE**

10

LEMON
ISLAND

170

RIVER

12

